


Plan View

Drums Backfilled With Sand


8" Bentonite & soil mixture

6" concrete slab

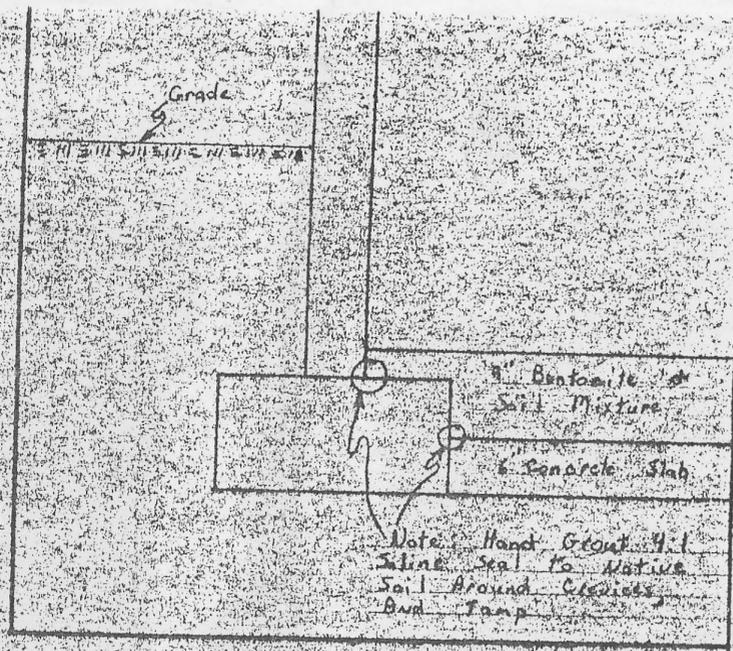

Note: Hand Grout 4:1 Slime Seal to Native Soil Around Circles and Tamp

See Dwg. BF-1 For Structural & Dimensional Information

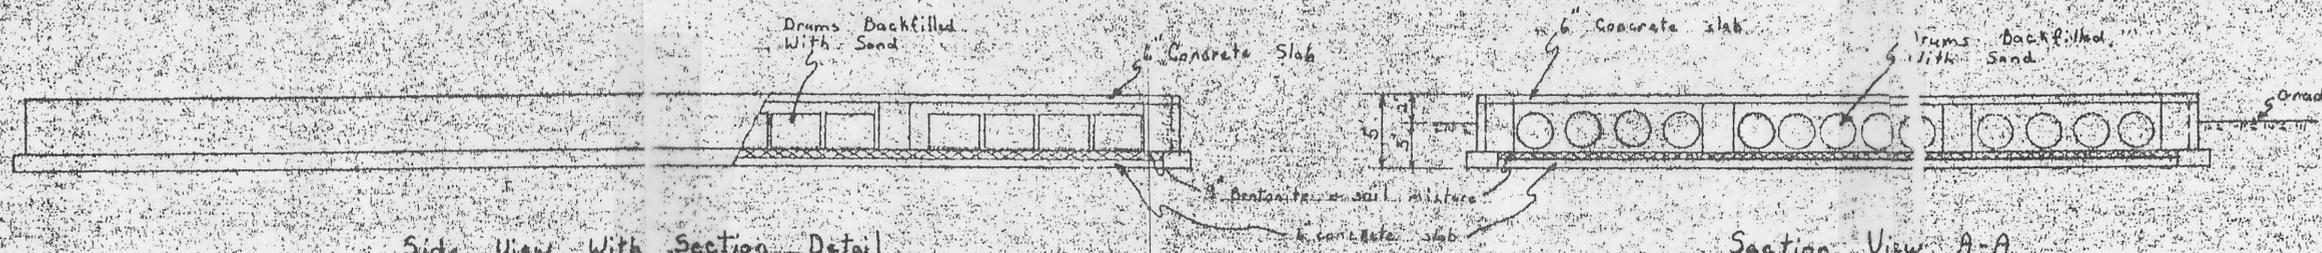

Side View With Section Detail

Section View A-A

Verbac Chemical - West Helena Plant

EAGLE RIVER CHEMICAL		
Basalia Project	SCALE: Not To Scale	DRAWN BY: J. Williams
Basalia foundation Sections & Plan		

19x22=418  
Deans